


PLAN TECHNIQUE

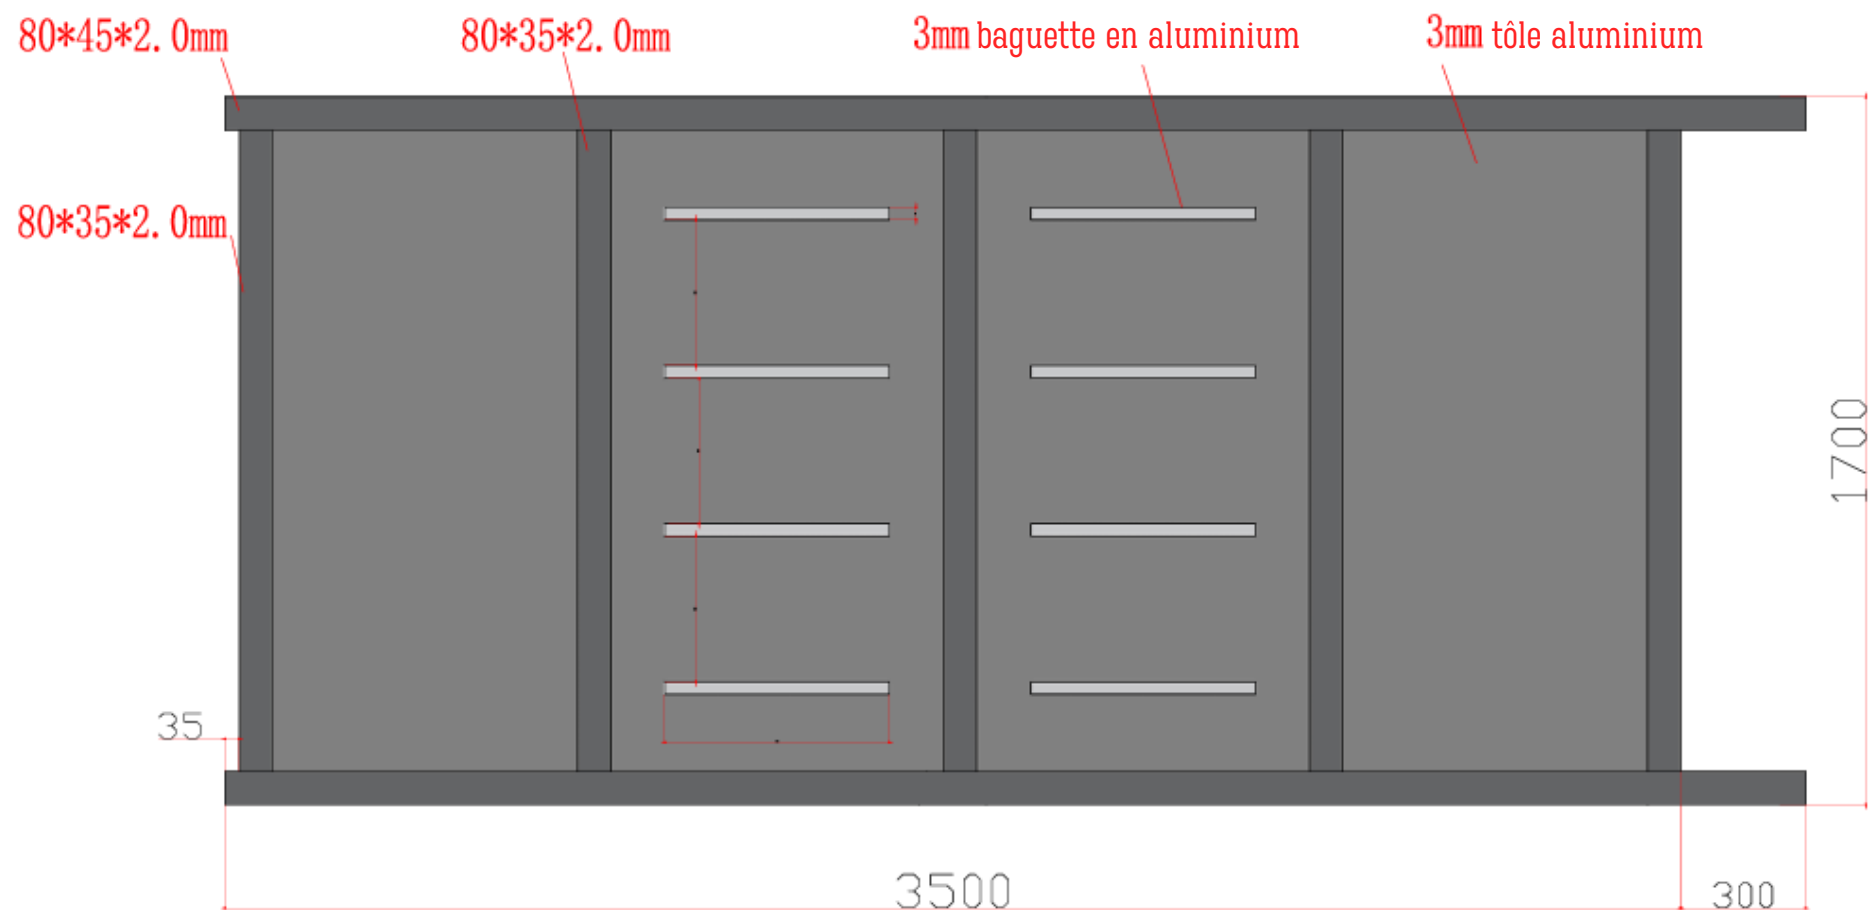

Portail Coulissant Lorient

3m50 x 1m70