


PLAN TECHNIQUE

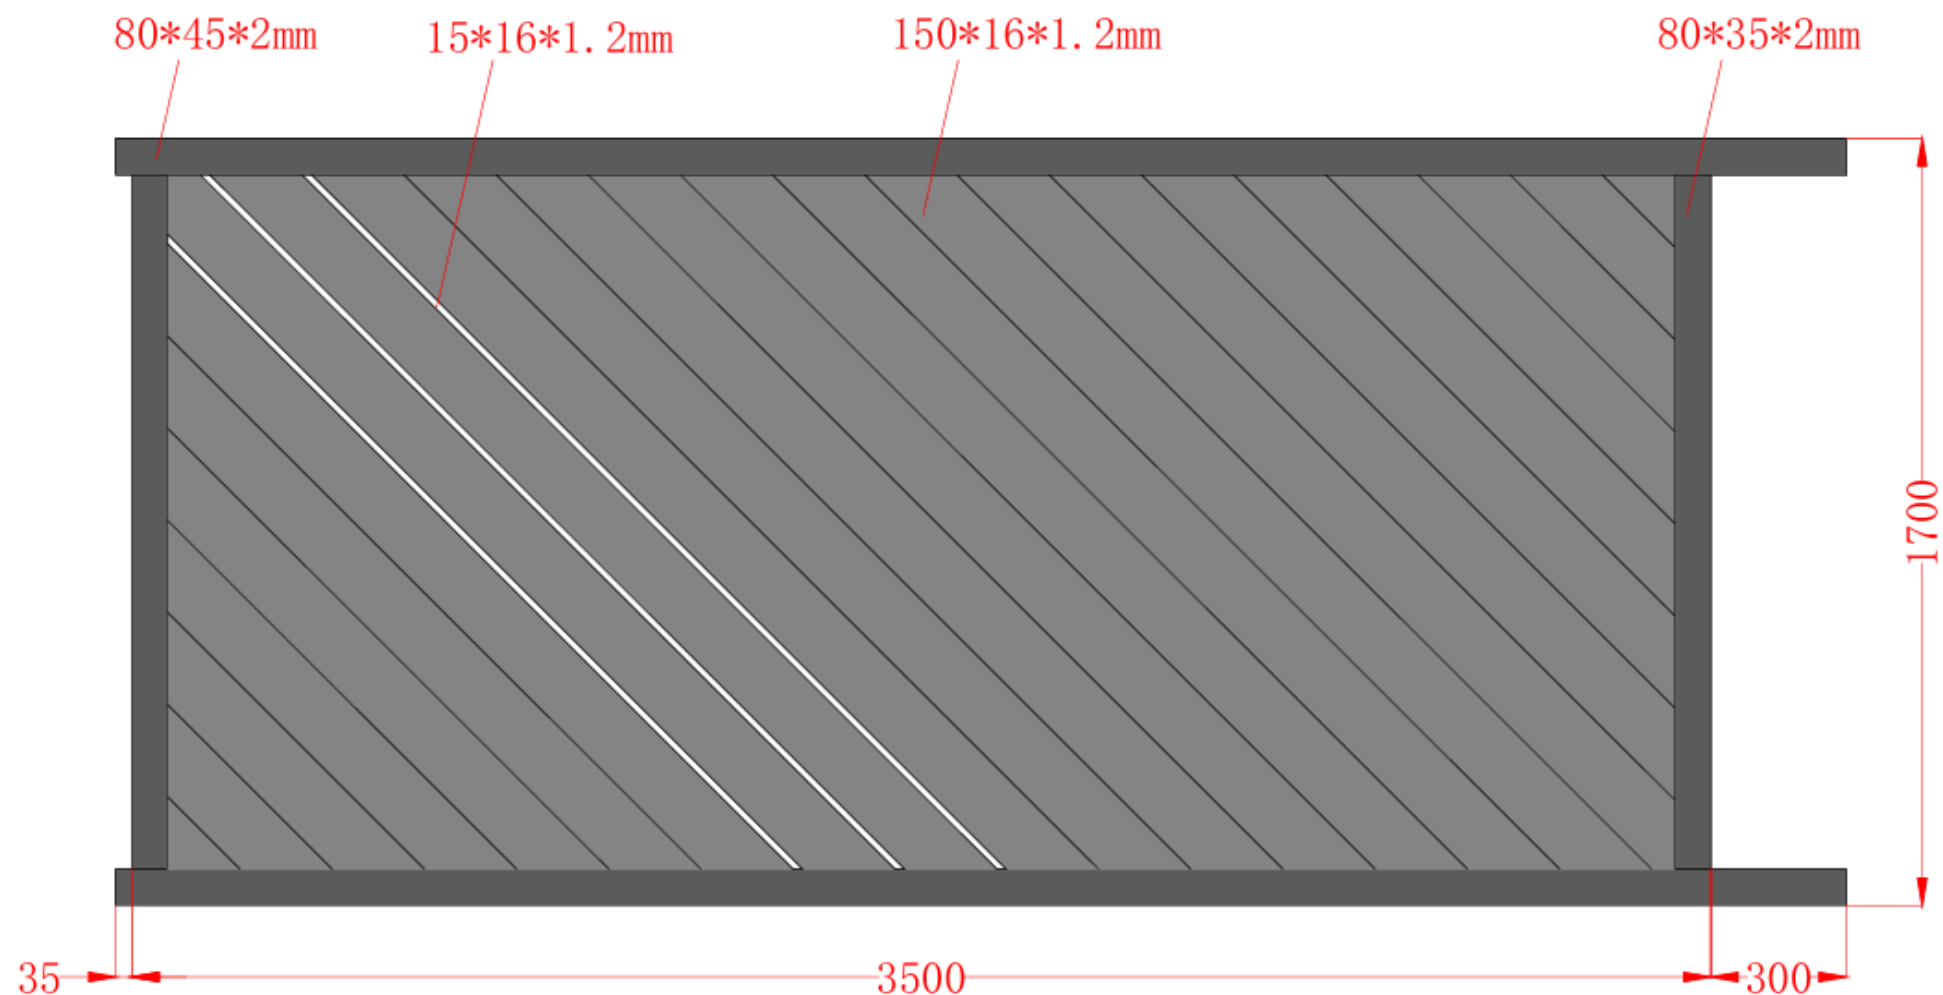

Portail Coulissant Brest

3m50 x 1m70