


PLAN TECHNIQUE

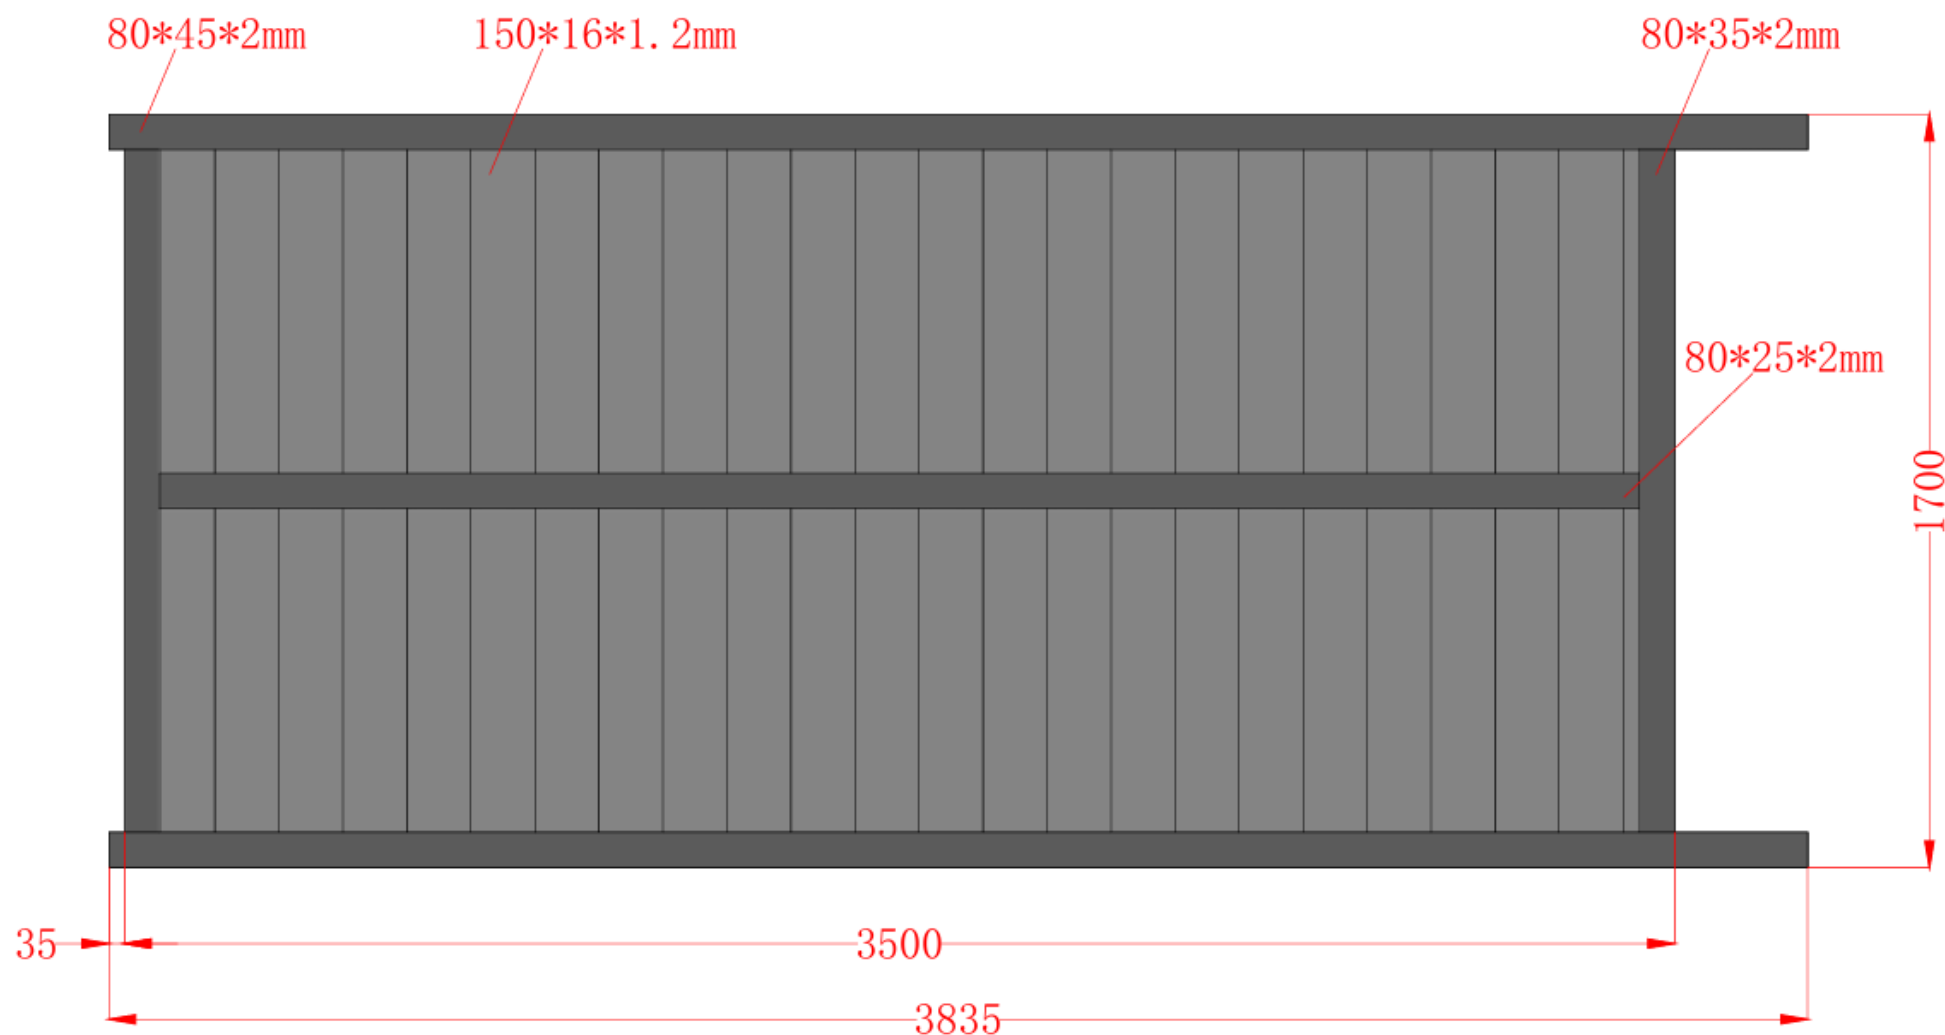

Portail Coulissant Nice

3m50 x 1m70