


PLAN TECHNIQUE

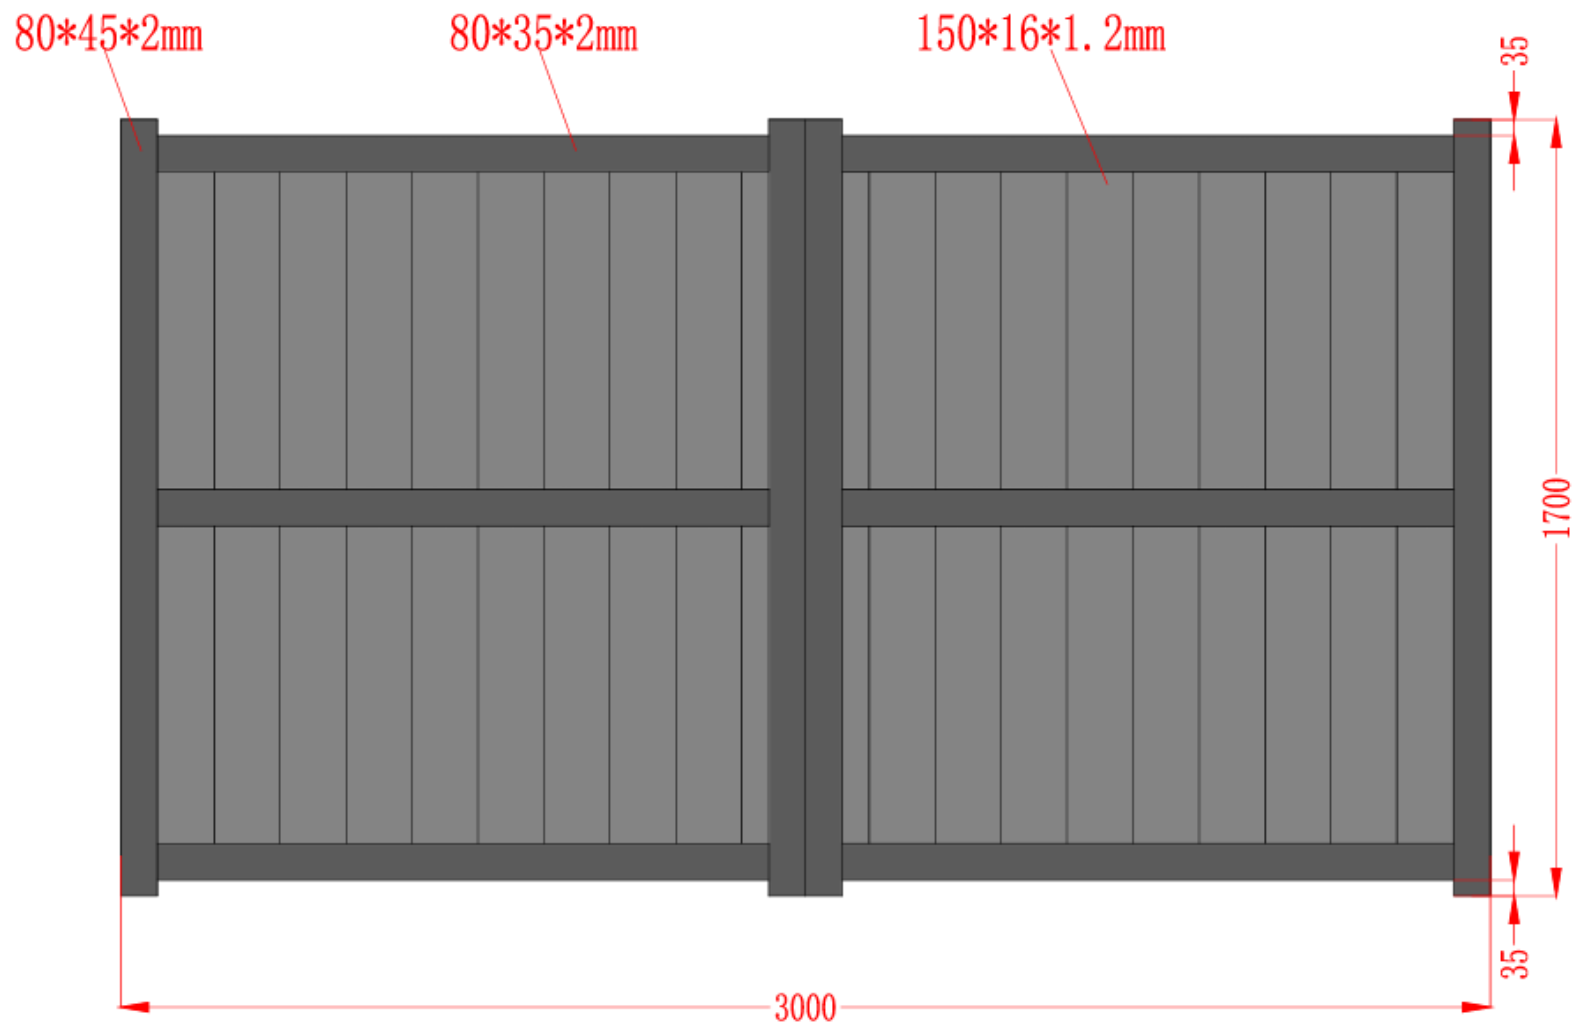

Portail Battant Nice

3m x 1m70