


PLAN TECHNIQUE

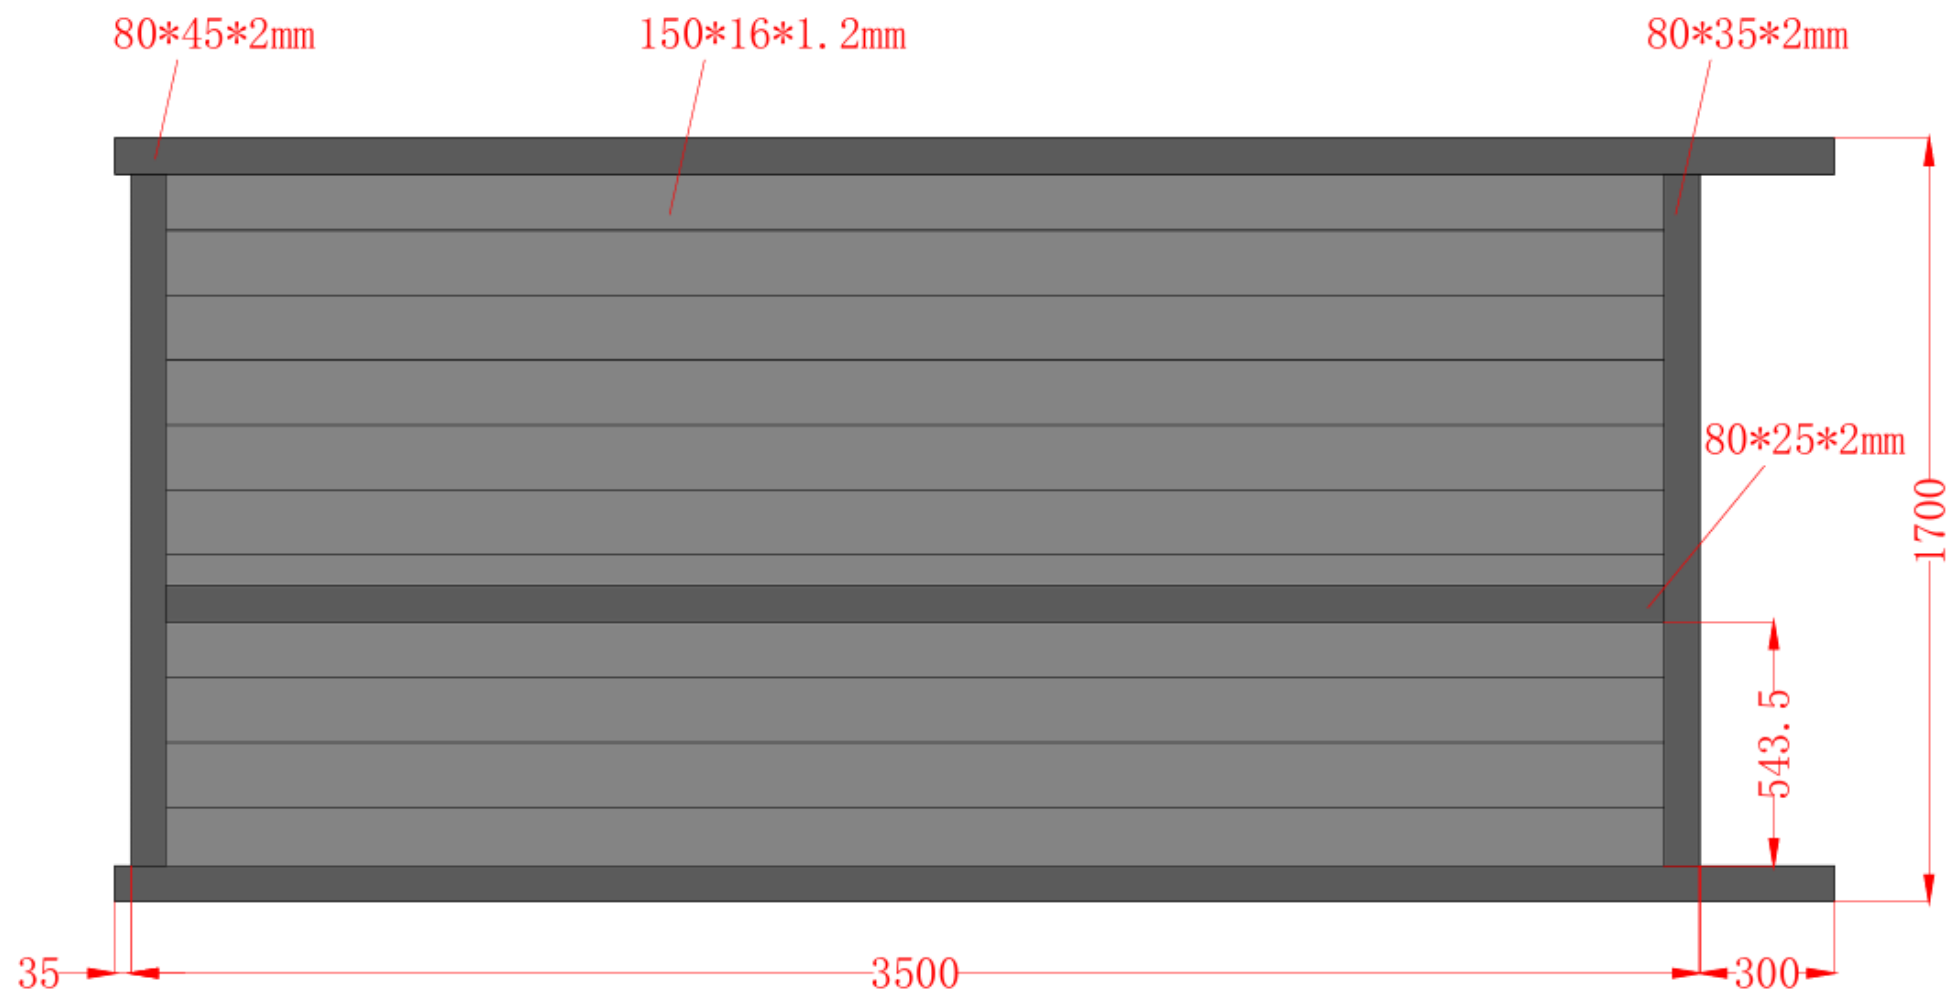

Portail Coulissant Bordeaux

3m50 x 1m70